
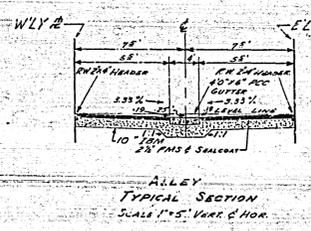


B.M. ELEV. 76.41' ON STEP OF MR. CHURCH
HE. CORNER CASTLEMAN & MAGNOLIA
I.B. 652/15-20
SCALE 1" = 50' HOR.
1" = 5' VERT.

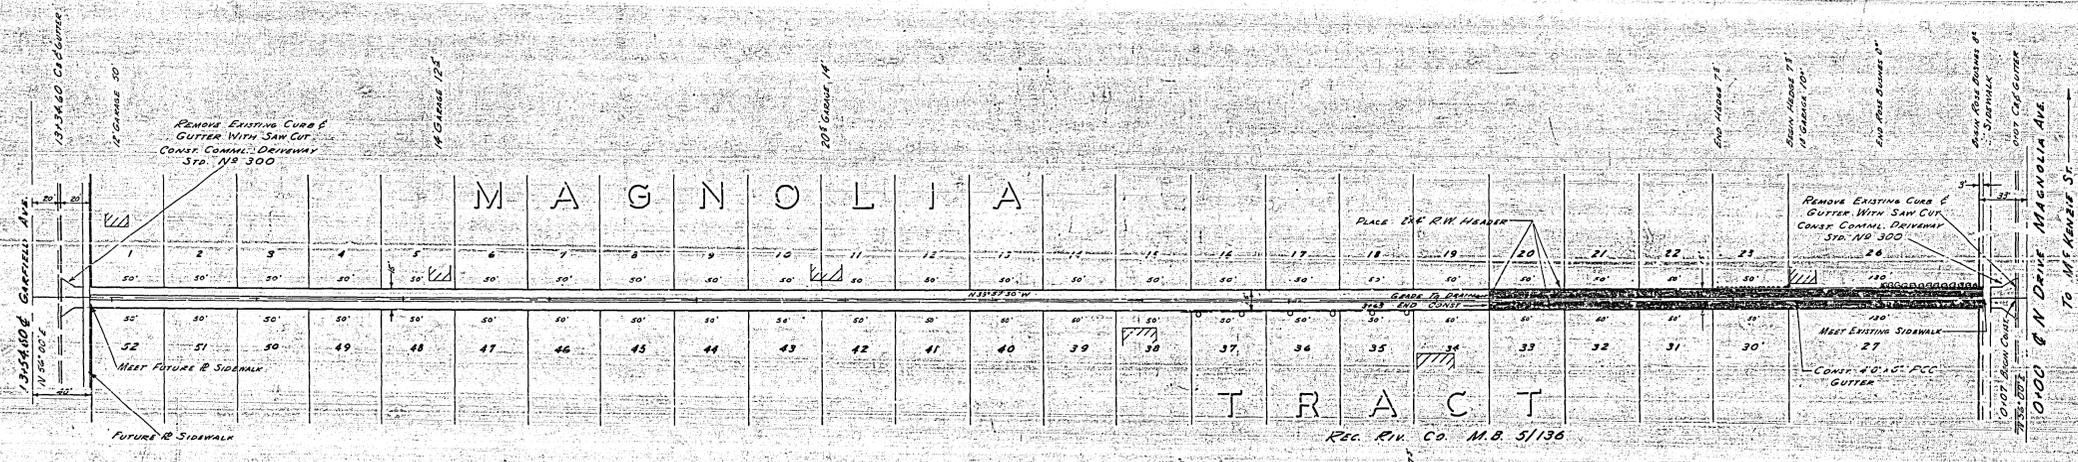

NOTE: I shall be the responsibility of the Contractor to clear the right of way in accordance with the provisions of the law as it affects each utility including irrigation lines and appurtenances and at no cost to the City.

REVISIONS			CITY OF RIVERSIDE - CALIFORNIA DEPARTMENT OF PUBLIC WORKS
MARK	DATE	DESCRIPTION	
Δ	1/1/00	Corrected Grades & Elev. 14'	ALLEY FROM MAGNOLIA AVE. TO GARFIELD AVE. BETWEEN CASTLEMAN ST. AND MC KENZIE ST.

DESIGNED BY RCN	CHECKED BY W.J.	APPROVED BY <i>[Signature]</i> DIRECTOR OF PUBLIC WORKS
RECOMMENDED BY <i>[Signature]</i>	ASSISTANT CITY ENGINEER	DATE W.V. G. 1/1/00

R-338

SHEET 01 OF 01

PROFILE

DATE: 1/1/00

SCALE: 1" = 50' HOR. / 1" = 5' VERT.

PLAN

DATE: 1/1/00

SCALE: 1" = 50'